
Section 33, T3S, R3W, U.S.B.&M.

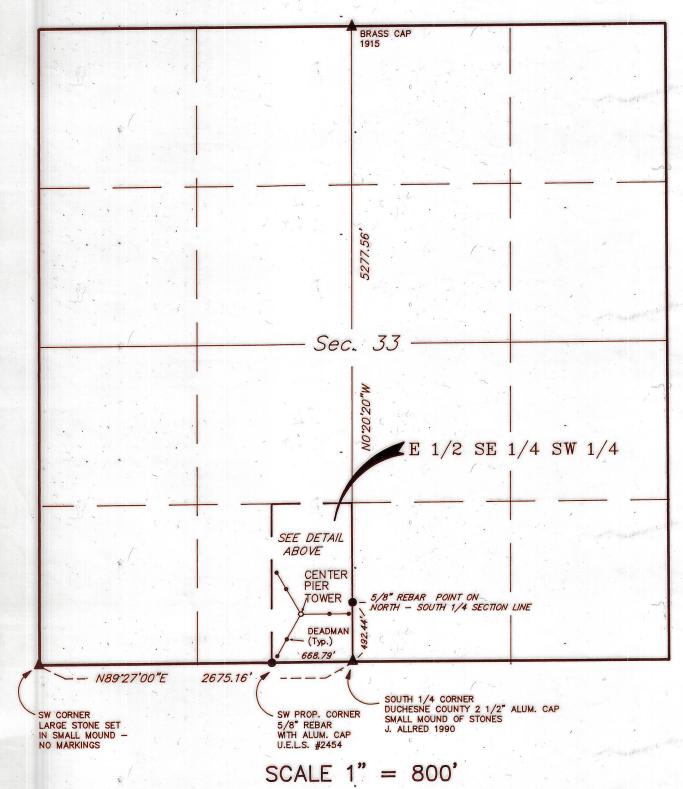

- - = PROPERTY CORNERS SET.
 (Alum. Cap on 5/8" Rebar
 Except As Noted Above)

▲ = SECTION CORNERS LOCATED

FILE NO. ___ FEE PAID \$ 10 - AT THE REQUEST OF UINTAH ENGINEERING AND LAND SURVEYING, THIS 5 DAY OF April , 1990 Carefore Malsen

Book A 189 pg 487-489 June 8:32

> DETAIL SCALE 1" = 200'

SYSTEMS COMMUNICATION CORP. SYSCOM

RADIO SITE - LOCATED IN THE S 1/2 E 1/2 SE 1/4 SW 1/W SECTION 33 T3S, R3W, U.S.B.&M.



ORIGINAL DESCRIPTION

E 1/2 SE 1/4 SW 1/4 OF SECTION 33, T5S, R3W, U.S.B.&M. CONTAINS 20.00 ACRES MORE OR LESS.

CORRECTED DESCRIPTION

NONE REQUIRED

SURVEYOR'S NARRATIVE


NEAL SORENSON OF SYSTEMS COMUNICATIONS CORP., 1275 Eq. 335 So., VERNAL, UTAH, 84078 WANTED US TO SURVEY THE SOUTH LINE AND SET THE PROPERTY CORNERS ON THE SOUTH LINE AND ALONG WITH THE EAST LINE WITH A POINT ON THE NORTH — SOUTH 1/4 SECTION LINE. MR. SORENSON DID NOT REQUIRE POINTS TO BE SET ON THE WEST LINE AS HE (MR. SORENSON) WAS SETTING A RADIO TOWER ON THE SOUTH PART OF THE EAST 1/2 SE 1/4 SW 1/4 OF SAID SECTION 33 AND HE NEEDED THE ABOVE CORNERS SET SO HE COULD LOCATE THE RADIO TOWER. MR. SORENSON WAS NOT GOING TO FENCE ANY OF THE LINES ON THIS TRACT.

WAS NOT GOING TO FENCE ANY OF THE LINES ON THIS TRACT.

WE USED FOR CONTROL, THE SOUTH 1/4 CORNER, NORTH 1/4 CORNER AND THE SOUTHWEST CORNER OF SAID SECTION 33 WHICH WE SHOW ON THIS PLAT ALONG WITH A DESCRIPTION OF THE SAID CORNERS. THE BASIS OF BEARINGS IS THE ASSUMPTION THAT THE SECTION LINE FROM THE SOUTH 1/4 CORNER TO THE SOUTHWEST CORNER BEARS \$89'27'00"W.

BASIS OF ELEVATION

SPOT ELEVATION AT THE NORTH 1/4 CORNER OF SECTION 33, T3S, R3W, U.S.B.&M. TAKEN FROM THE BRIDGELAND QUADRANGLE, UTAH, DUCHESNE COUNTY, 7.5 MINUTE QUAD. (TOPOGRAPHIC MAP) PUBLISHED BY THE UNITED STATES DEPARTMENT OF THE INTERIOR, GEOLOGICAL SURVEY. SAID ELEVATION IS MARKED AS BEING 5413 FEET.

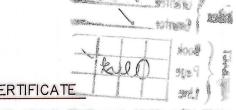

THIS IS TO CERTIFY THAT THE ABOVE PLAT WAS PREPARED FROM FIELD NOTES OF ACTUAL SURVEYS MADE BY ME OR UNDER MY SUPERVISION AND THAT THE SAME ARE TRUE AND CORRECT TO THE BEST OF MY KNOWLEDGE AND BELIEF.

REGISTRATION NO. 3137 STATE OF UTAH

30 Dec'91 Duch. Co. Sur. File # 186

UINTAH ENGINEERING & LAND SURVEYING

85 SOUTH 200 EAST - VERNAL, UTAH 84078

(801) 789-1017

SCALE:

AS SHOWN

BURVEYED BY:

L.D.T. G.T.

DATE:

3-25-90

DRAWN BY:

J.T. KAY

WEATHER:

WARM - SUNNY

DRAWN BY:

SYSTEM COMMUNICATION CORP.

THIS PLAT FOR FORM AND

OF UTAH REQUIREMENTS FO

SURVEYOR'S PLAT FOR REC

THIS PLAT FOR FORM AND ADHERANCE TO THE STATE OF UTAH REQUIREMENTS FOR ITEMS TO BE ON A SURVEYOR'S PLAT FOR RECORDING WITH THE COUNTY SURVEYORS OFFICE, ON THIS ______ DAY OF______, 19___.

THE DUCHESNE COUNTY SURVEYOR, HAS CHECKED

DUCHESNE COUNTY SURVEYORS CERTIFICATE

DEPUTY DUCHESNE COUNTY SURVEYOR